


Existing Floor Plan

Scale: 1/8" = 1'




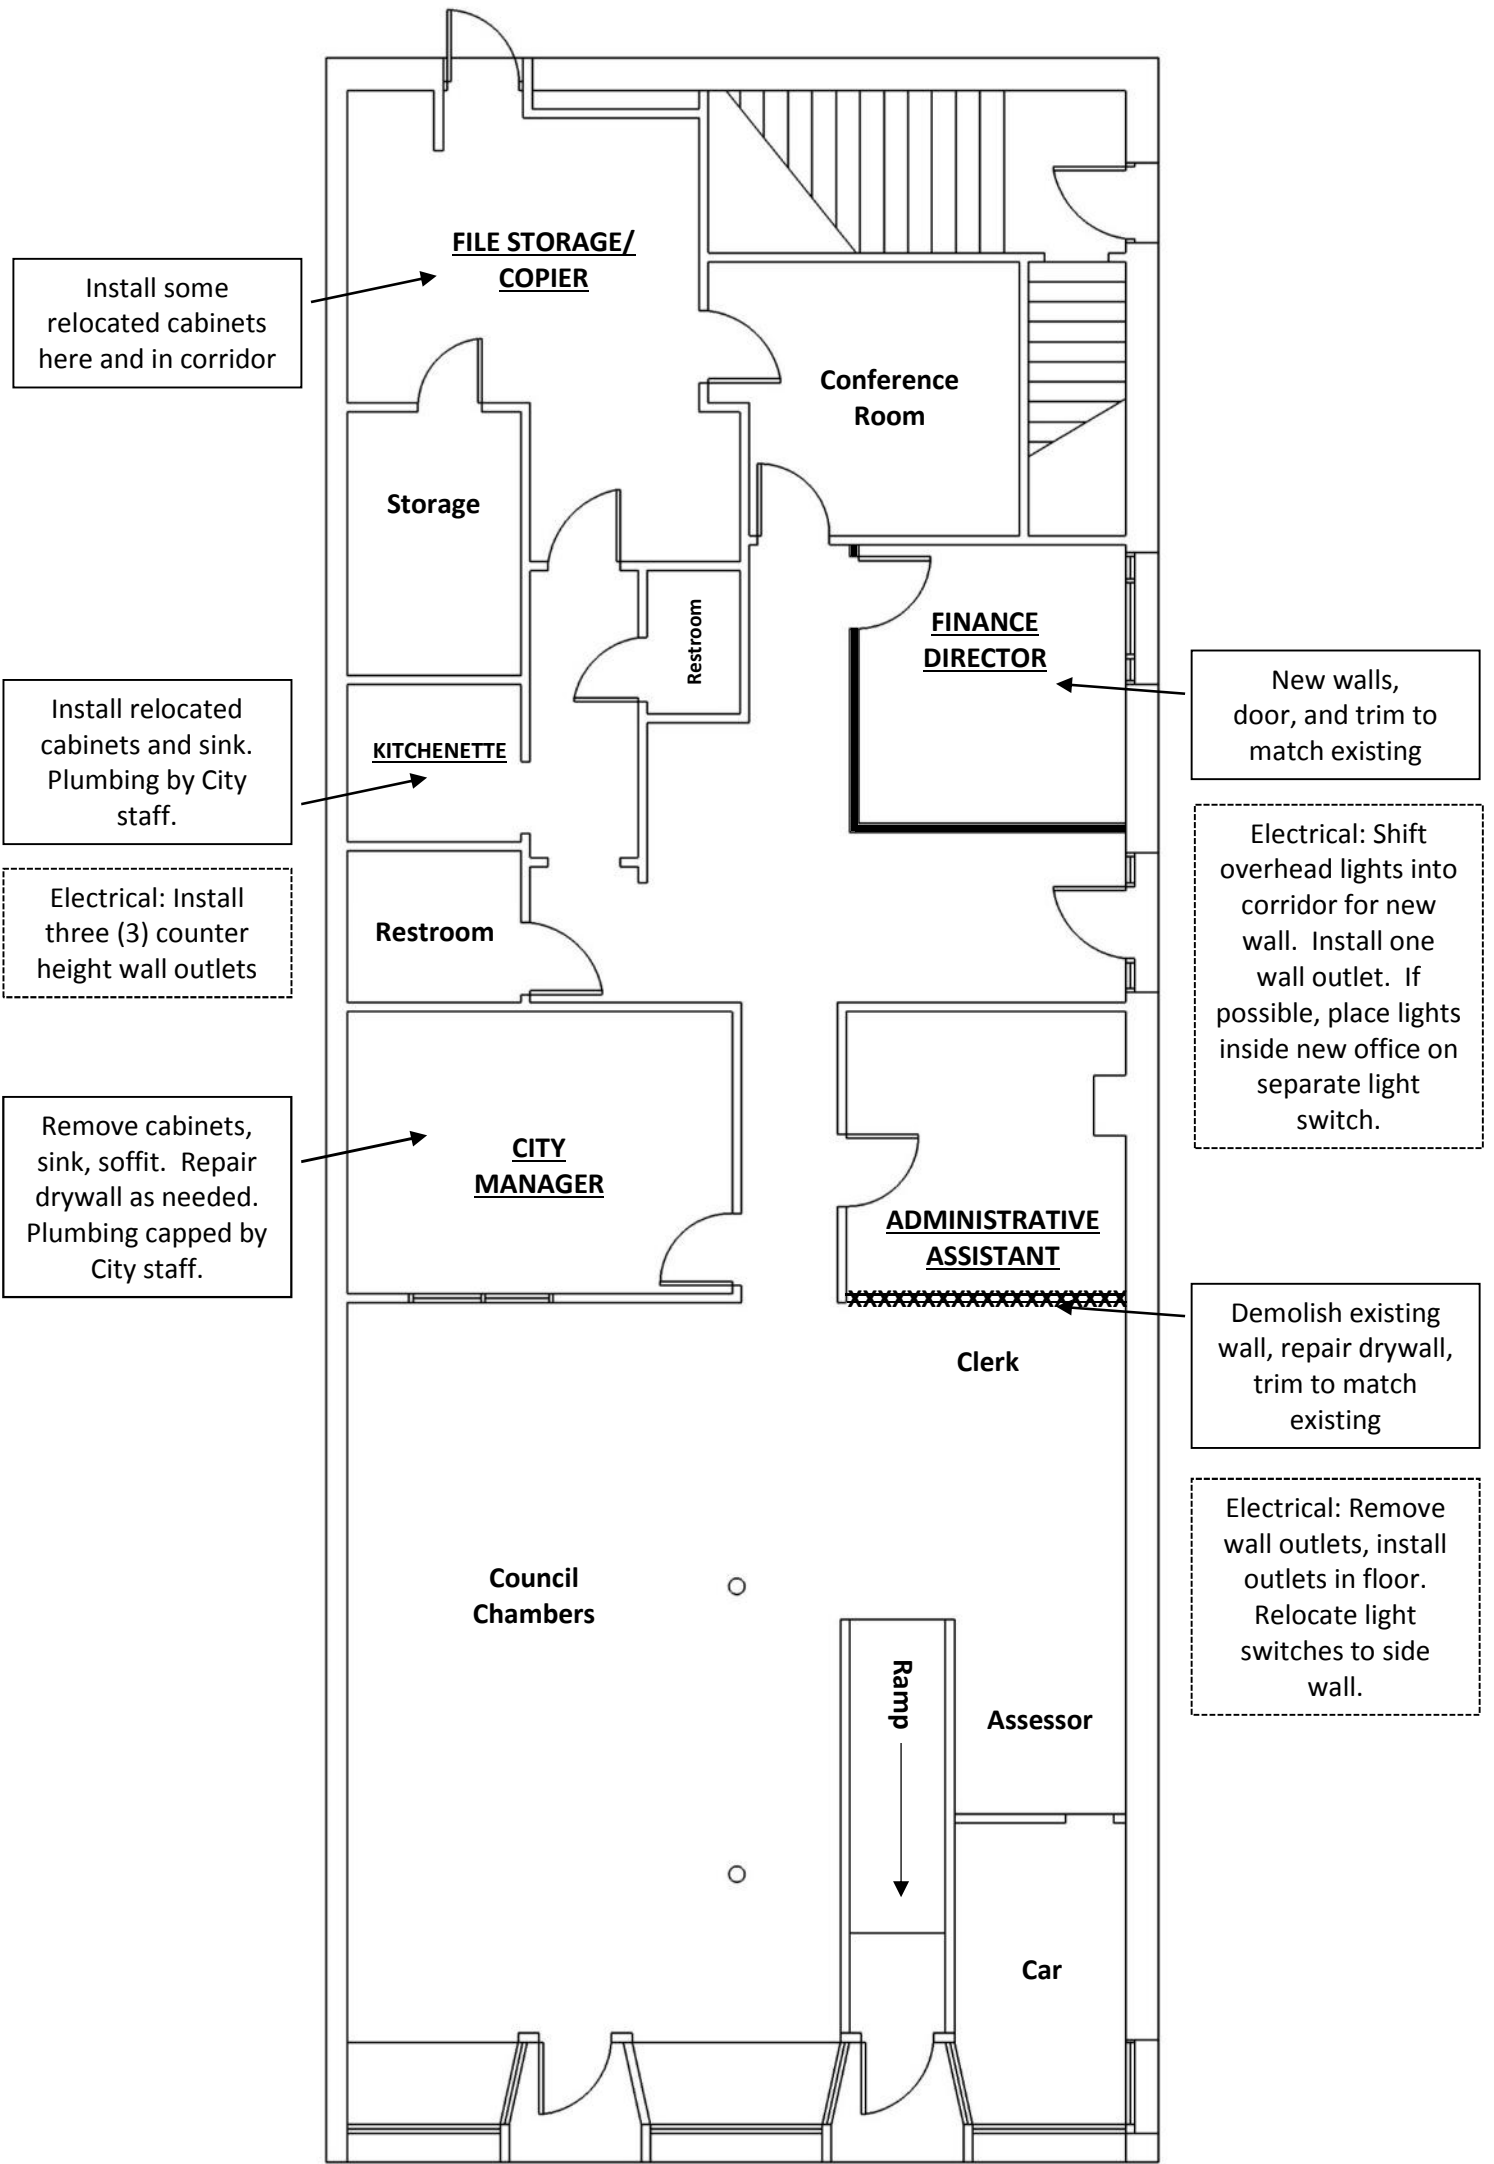

Proposed Floor Plan

Scale: 1/8" = 1'



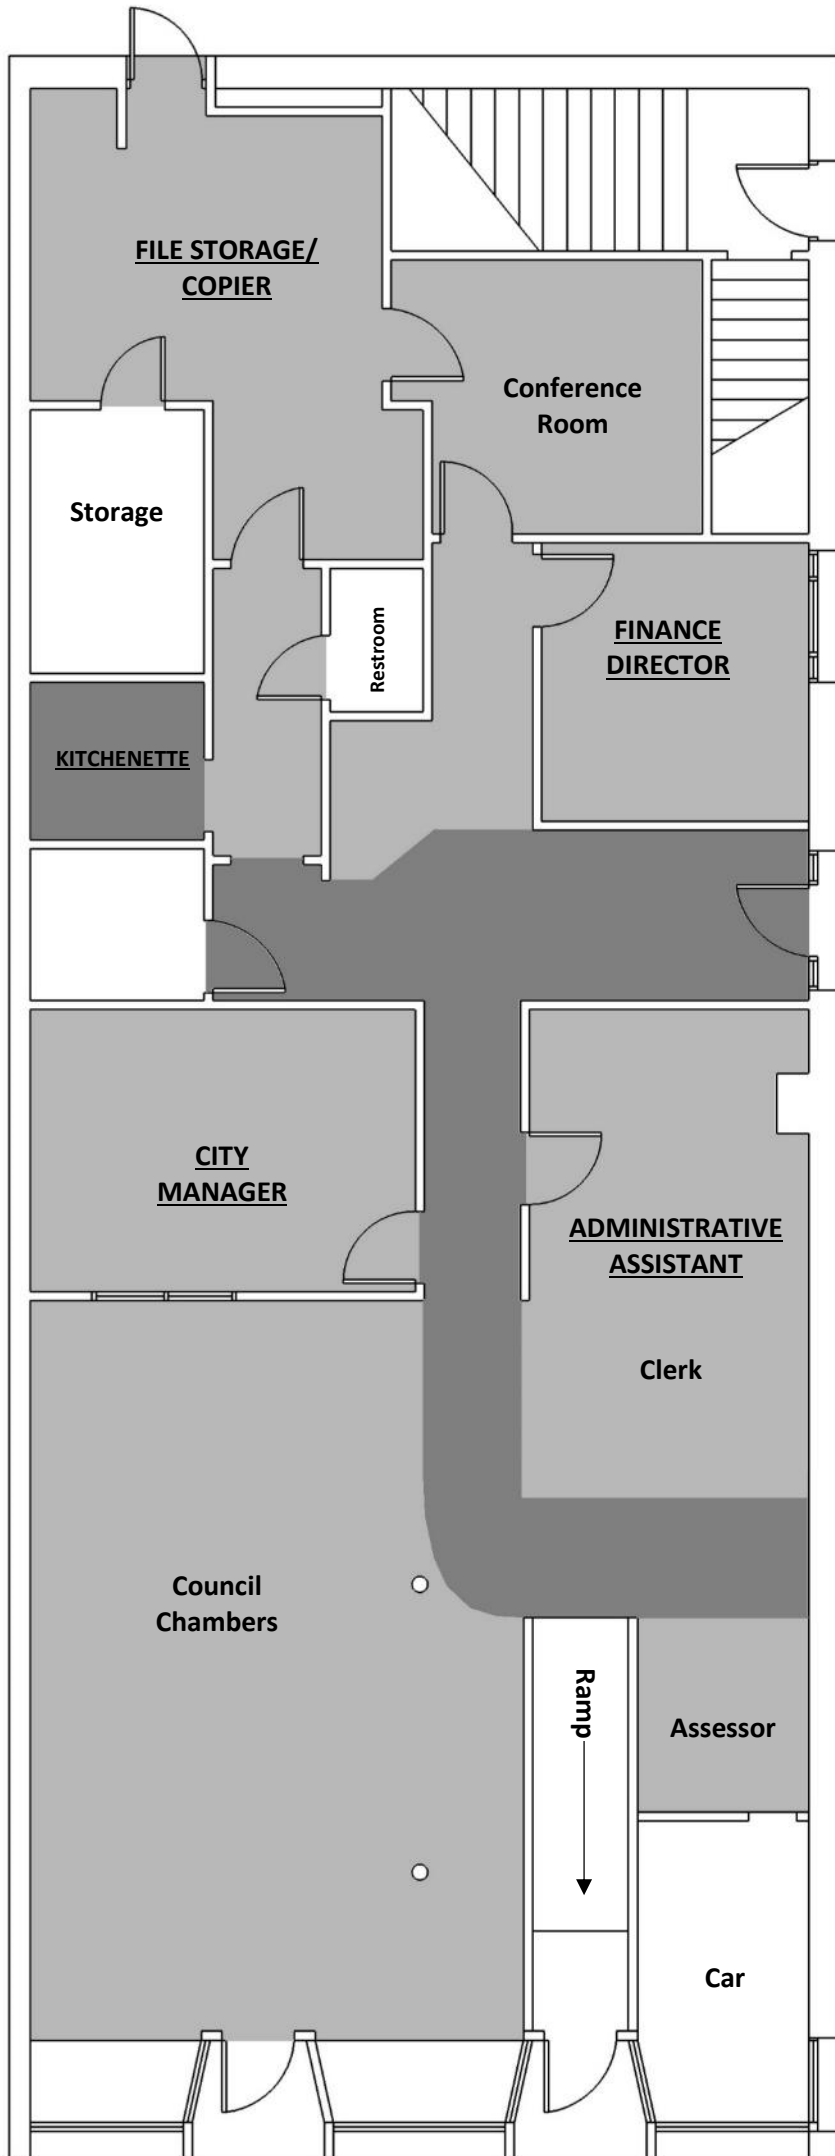

Proposed Flooring

Scale: 1/8" = 1' (flooring areas approximate)



- Vinyl Tile
- Carpet
- Retain Existing

Photo Illustrations – Construction



Proposed Wall Demolition Between Clerk and Administrative Assistant Offices – Approximate height is 9 feet.



Proposed Finance Director Office – Note overhead light fixtures to be relocated into the new corridor.



Proposed City Manager Office – Sink and cabinets to be relocated. Soffit to be removed. Walls repaired as needed.